


THE SOLOMAN

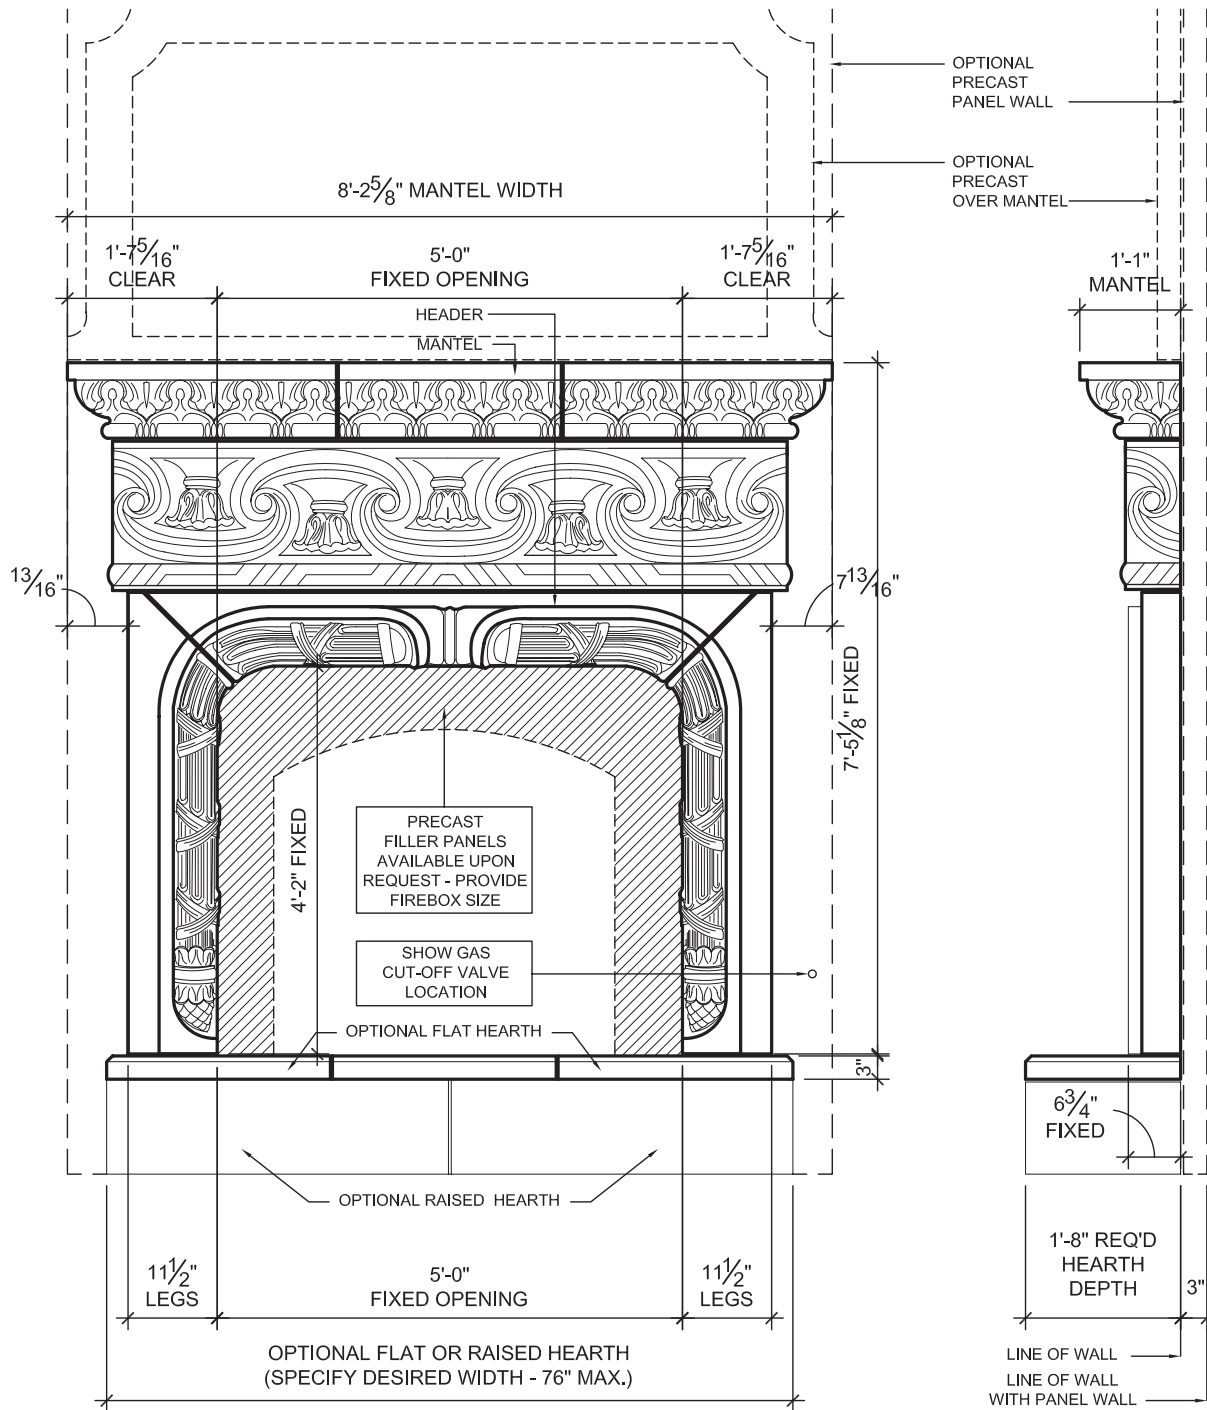

A ELEVATION - SOLOMAN FIREPLACE
1/2" = 1'-0"

B SIDE
1/2" = 1'-0"

(ALL JOINTS 1/4" UNLESS NOTED OTHERWISE)

4520 s. MacArthur Boulevard
 Oklahoma City Oklahoma 73179
 Phone: 405.680.5600
 Fax: 405.680.5614
www.devincicaststone.com

